



# FIRESTOP CENTRE

Authorised New Zealand Distributor  
Ph (09) 483 4000 www.firestopcentre.co.nz

## AGNI-Wrap in a Shaftwall (min 41mm) PVC Conduit 25mm, empty or filled with cables FRR -/60/60

System ID# FC453

### Step-by-step installation instructions:

1. Ensure the aperture is free from dust and debris.
2. Insert one revolution of AGNI-Wrap 50 (20mm inside & 30mm outside the wall) into the annular gap each side of the wall.
3. Apply 10mm deep AGNI-Black between AGNI-Wrap 50 and the conduit, finishing flush with the edge of the AGNI-Wrap 50.
4. Apply 30mm x 30mm AGNI-Black fillet/cone around the AGNI-Wrap.



### Technical Information

Substrate	• Min. 25mm Shaftliner & 16mm fire-rated plasterboard wall (Shaftwall system)
Service range	DN25mm uPVC rigid conduit, empty or filled with up to 3 x Data cables + 3 x Alarm cables + 3 x 4.8mm Optic cables
Annular gap	5.8-8.7mm
AGNI-Products	AGNI-Wrap 50, AGNI-Black
Protection installation	From both sides of the wall

### Compliance Information

Standards	AS1530.4-2014, AS4072.1-2005
FRR/FRL	-/60/60
Reference	RIRF25006



**Agnitek**  
FIRE RATED TECHNOLOGY

8 Clare St Bayswater  
VIC 3153, AUSTRALIA  
www.agnitek.com.au

#### Disclaimer

Agnitek reserves the right to modify product specifications without prior notice due to its ongoing research, development & certification programme. The information in this document is provided in good faith and is intended for guidance purposes only. Any accompanying drawings are solely for illustrative purposes. Since Agnitek cannot oversee installation methods or ensure site conditions, no warranties, expressed or implied, are intended regarding the products' actual performance. We do not accept liability for any loss, damage, or injury from using this information. Please take a look at the test reports displayed on a relevant AGNI-System webpage for all compliance specifics.

Date	21.04.2025
------	------------




# FIRESTOP CENTRE

Authorised New Zealand Distributor  
Ph (09) 483 4000 [www.firestopcentre.co.nz](http://www.firestopcentre.co.nz)

System ID# FC453

Page 2 of 2

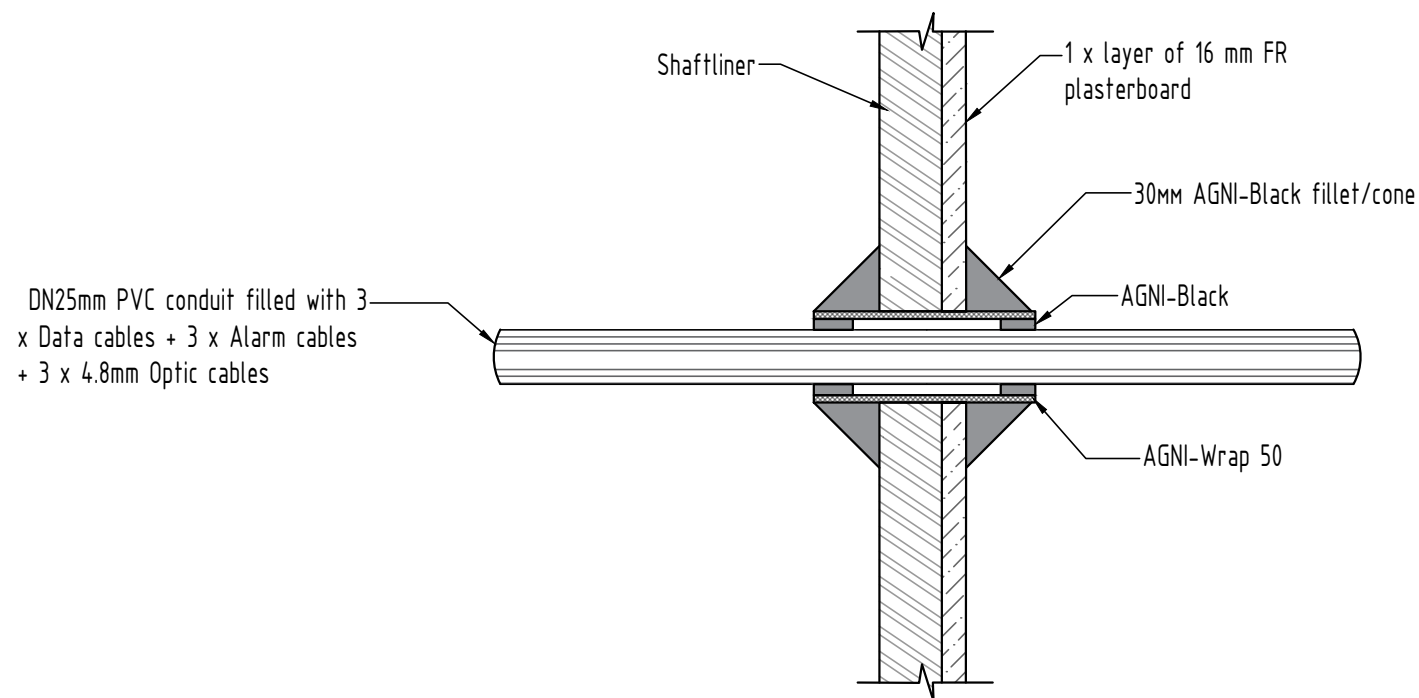

## Technical Information

Substrate	• Min. 25mm Shaftliner & 16mm fire-rated plasterboard wall (Shaftwall system)
Service range	DN25mm uPVC rigid conduit, empty or filled with up to 3 x Data cables + 3 x Alarm cables + 3 x 4.8mm Optic cables
Annular gap	5.8-8.7mm
AGNI-Products	AGNI-Wrap 50, AGNI-Black
Protection installation	From both sides of the wall

## Compliance Information

Standards	AS1530.4-2014, AS4072.1-2005
FRR/FRL	-/60/60
Reference	RIRF25006



**Agnitek**  
FIRE RATED TECHNOLOGY

8 Clare St Bayswater  
VIC 3153, AUSTRALIA  
[www.agnitek.com.au](http://www.agnitek.com.au)

### Disclaimer

Agnitek reserves the right to modify product specifications without prior notice due to its ongoing research, development & certification programme. The information in this document is provided in good faith and is intended for guidance purposes only. Any accompanying drawings are solely for illustrative purposes. Since Agnitek cannot oversee installation methods or ensure site conditions, no warranties, expressed or implied, are intended regarding the products' actual performance. We do not accept liability for any loss, damage, or injury from using this information. Please take a look at the test reports displayed on a relevant AGNI-System webpage for all compliance specifics.

Date	21.04.2025
------	------------